




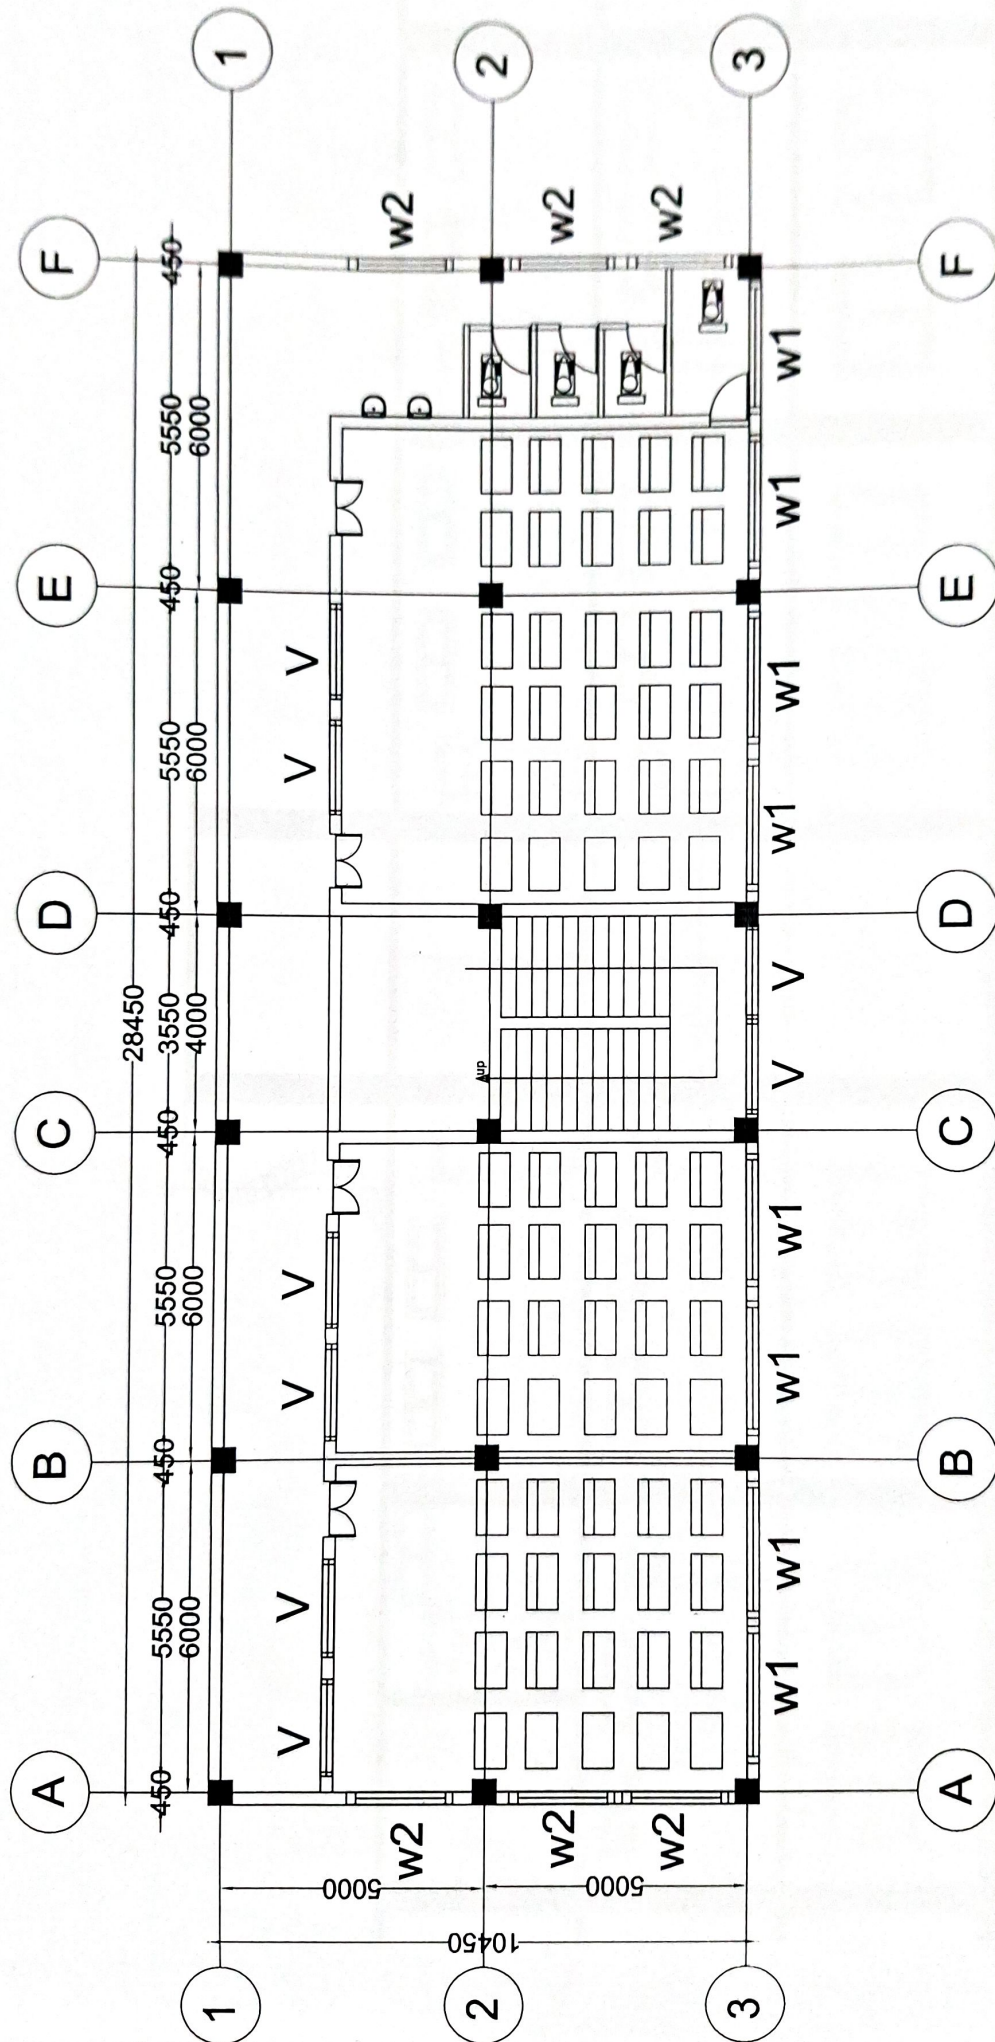

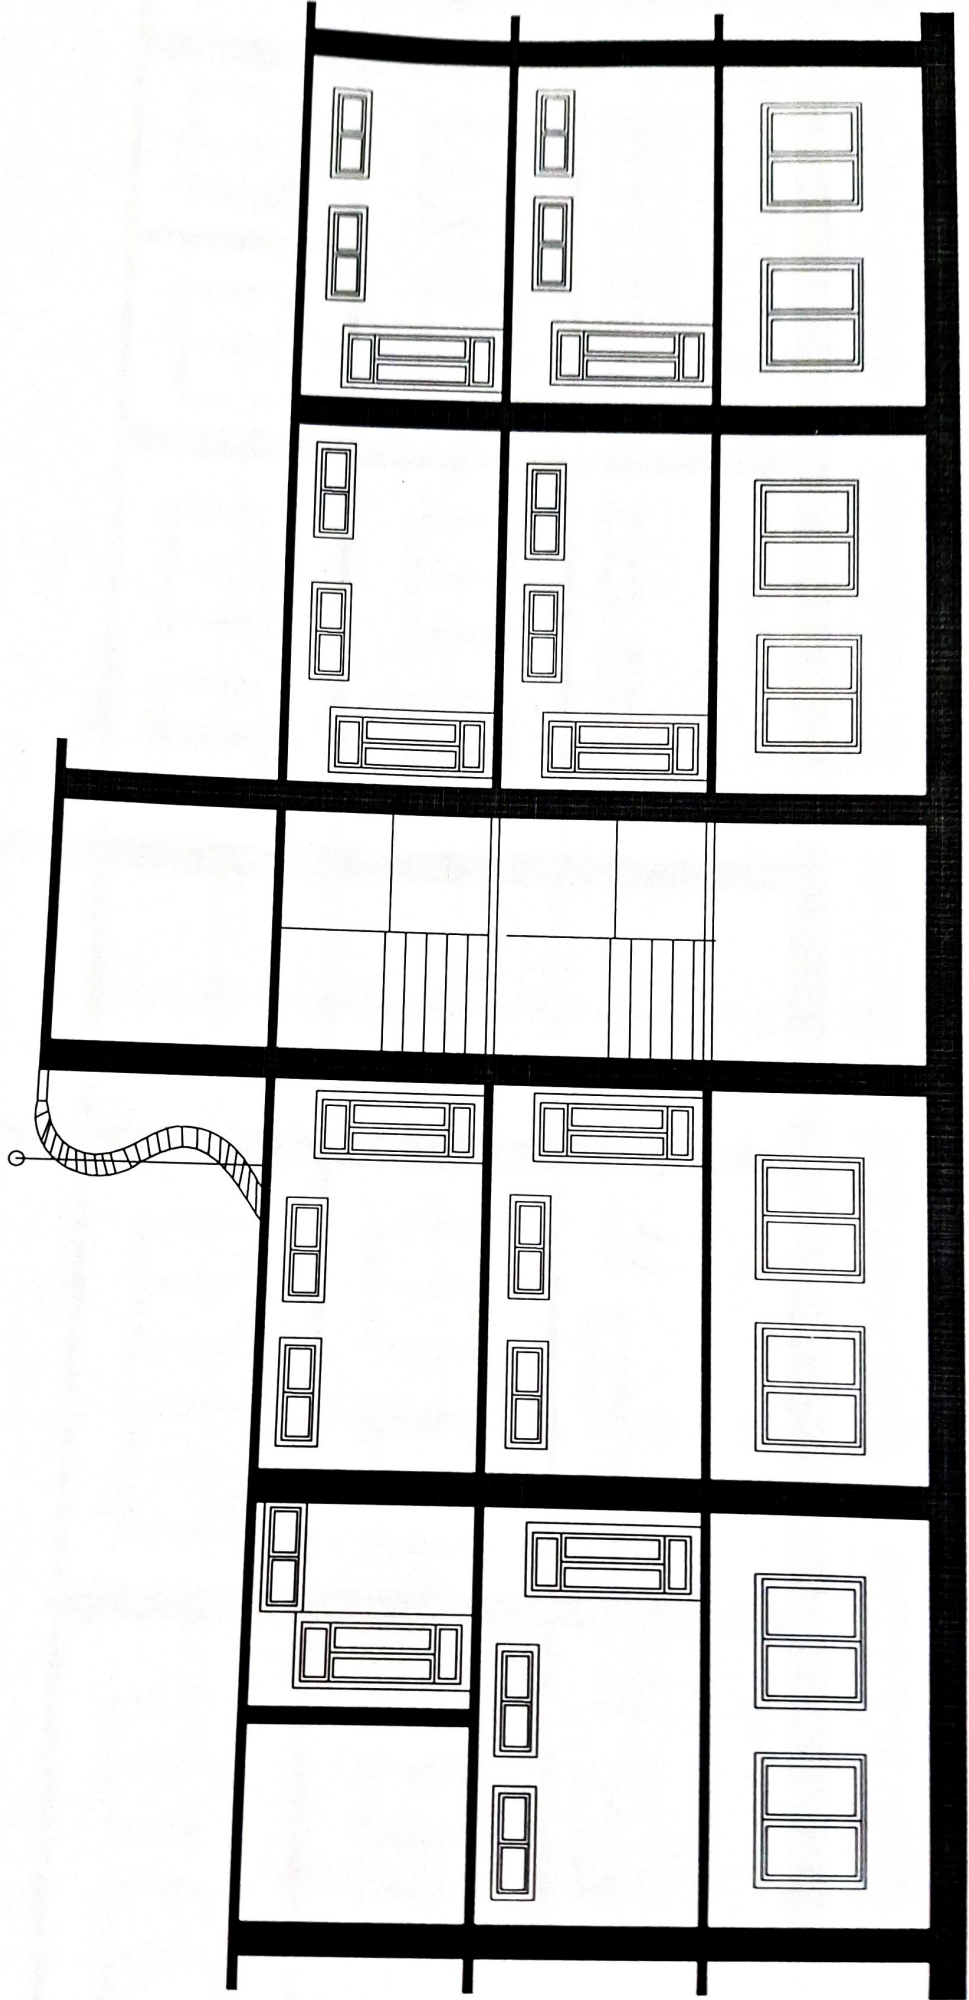

FRONT ELEVATION



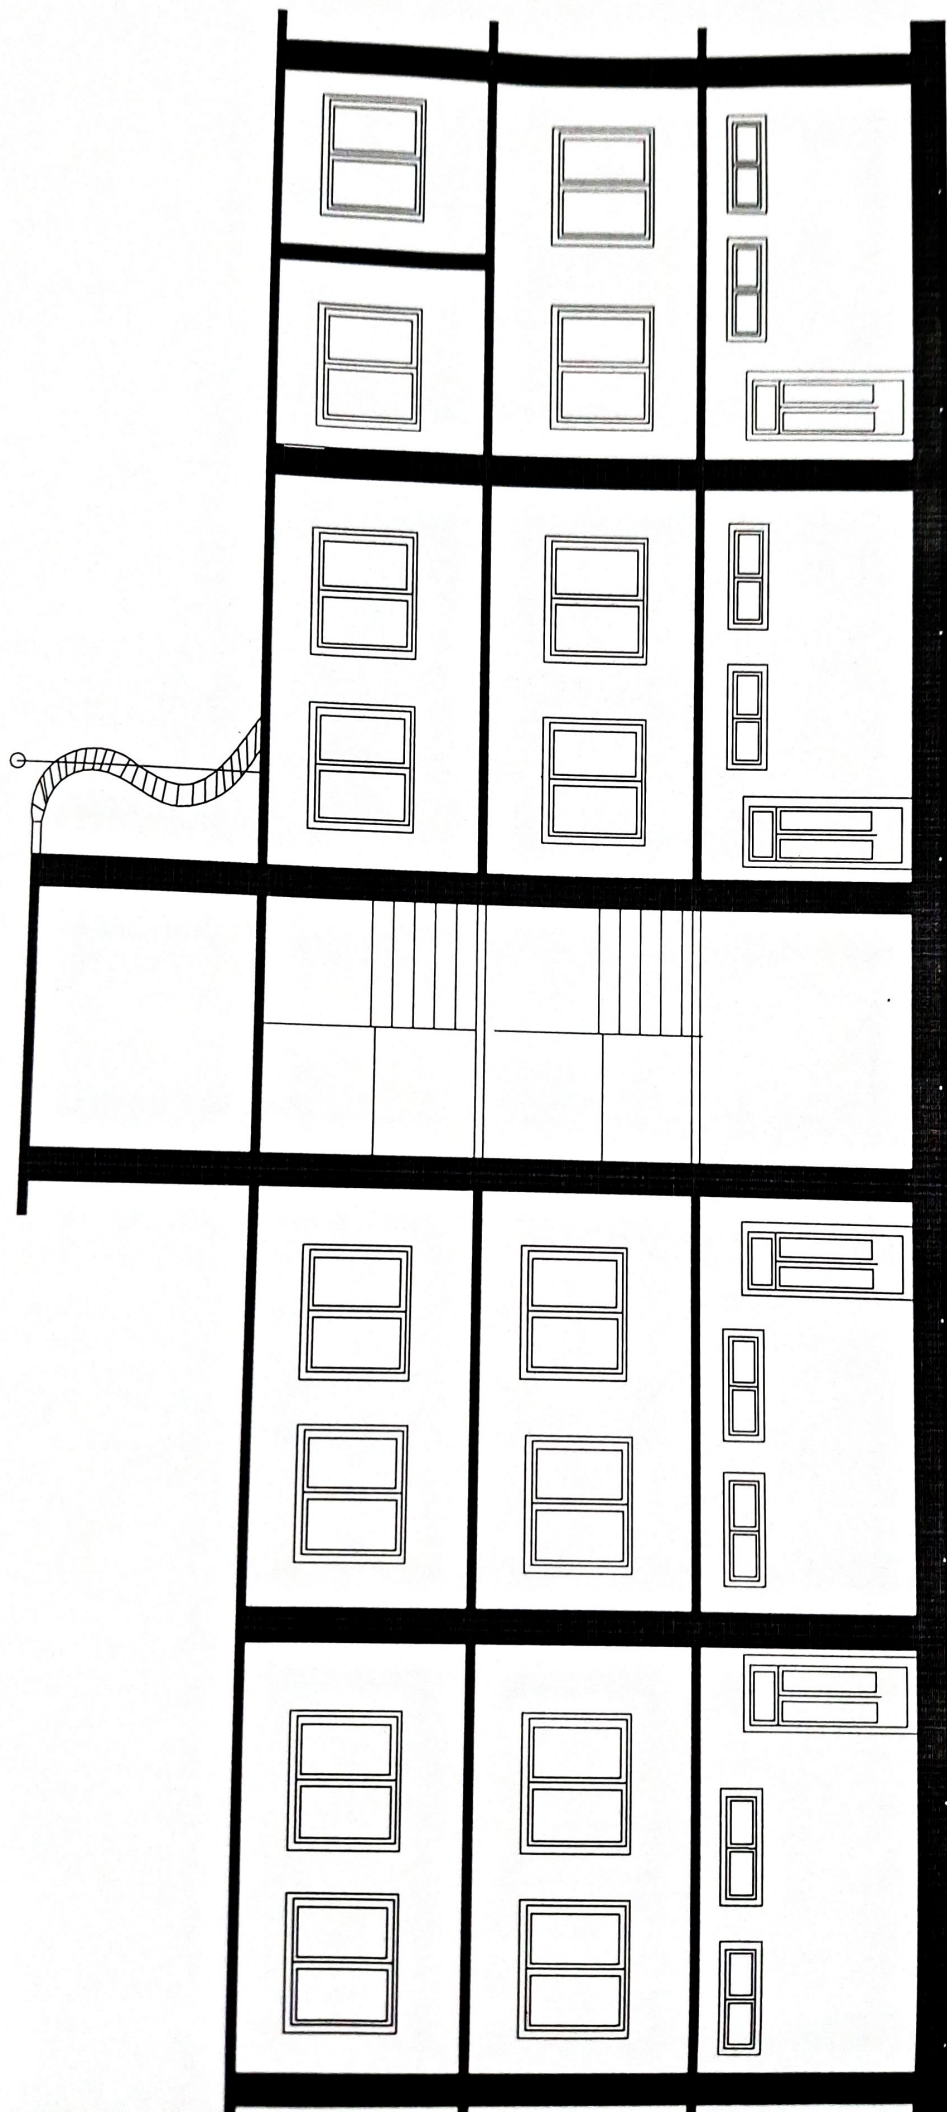

BACK ELEVATION